



THIS DRAWING AND THE INFORMATION CONTAINED HEREON ARE THE PROPERTY OF IMR, Inc. THIS DRAWING IS INTENDED FOR THE SOLE USE OF IMR, Inc., AND ITS AUTHORIZED CLIENTS ONLY.

HP-15-RC2 & HP-17-RC2

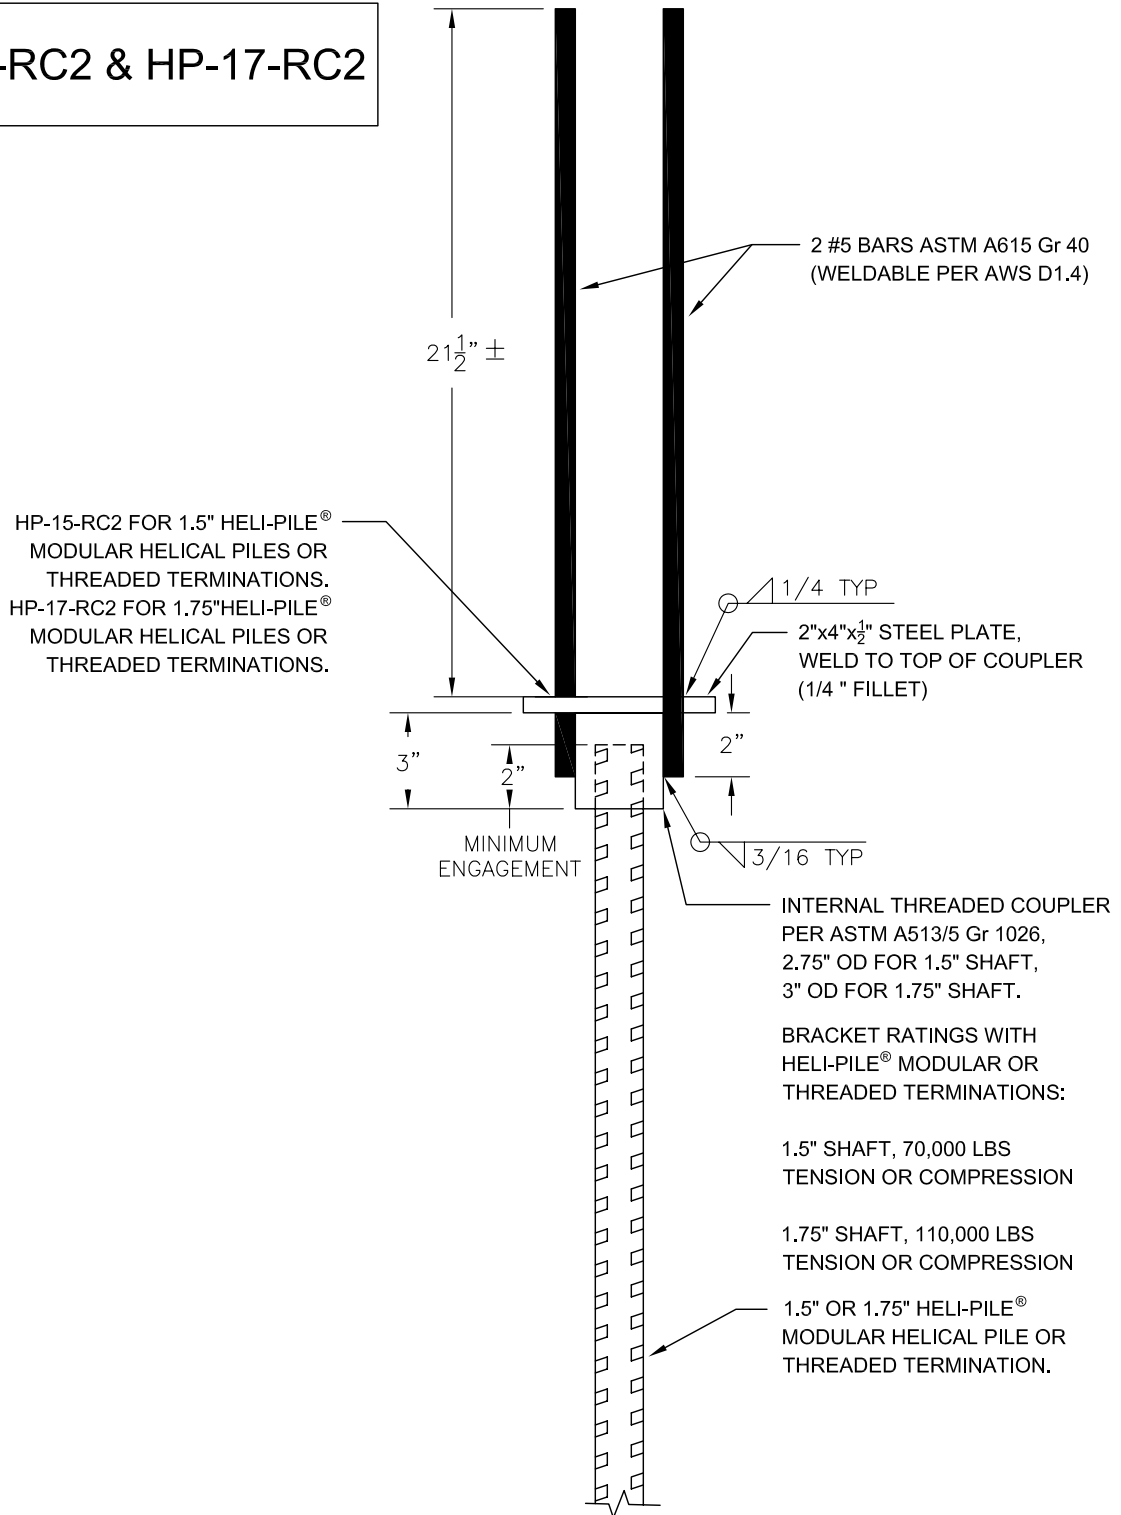

NEW CONSTRUCTION COMPRESSION BRACKET, HP-15-RC2 & HP-17-RC2
NO SCALE

 HELI-PILE® IMR, Inc. - DENVER 5135 Ward Road, Wheat Ridge, Colorado, 80033 USA 303-423-0591 Fax: 303-423-9155 www.helipile.com	SPECIFICATION SHEET		HP-15-RC2 AND HP-17-RC LOAD TRANSFER BRACKET	
	DRAWN BY: JGM	ENGINEER: JSP	DATE: 11/17/09	HP-15-17-RC2.DWG SHEET 1 OF 1 REVISION: 1